



4DE VERDIEPING

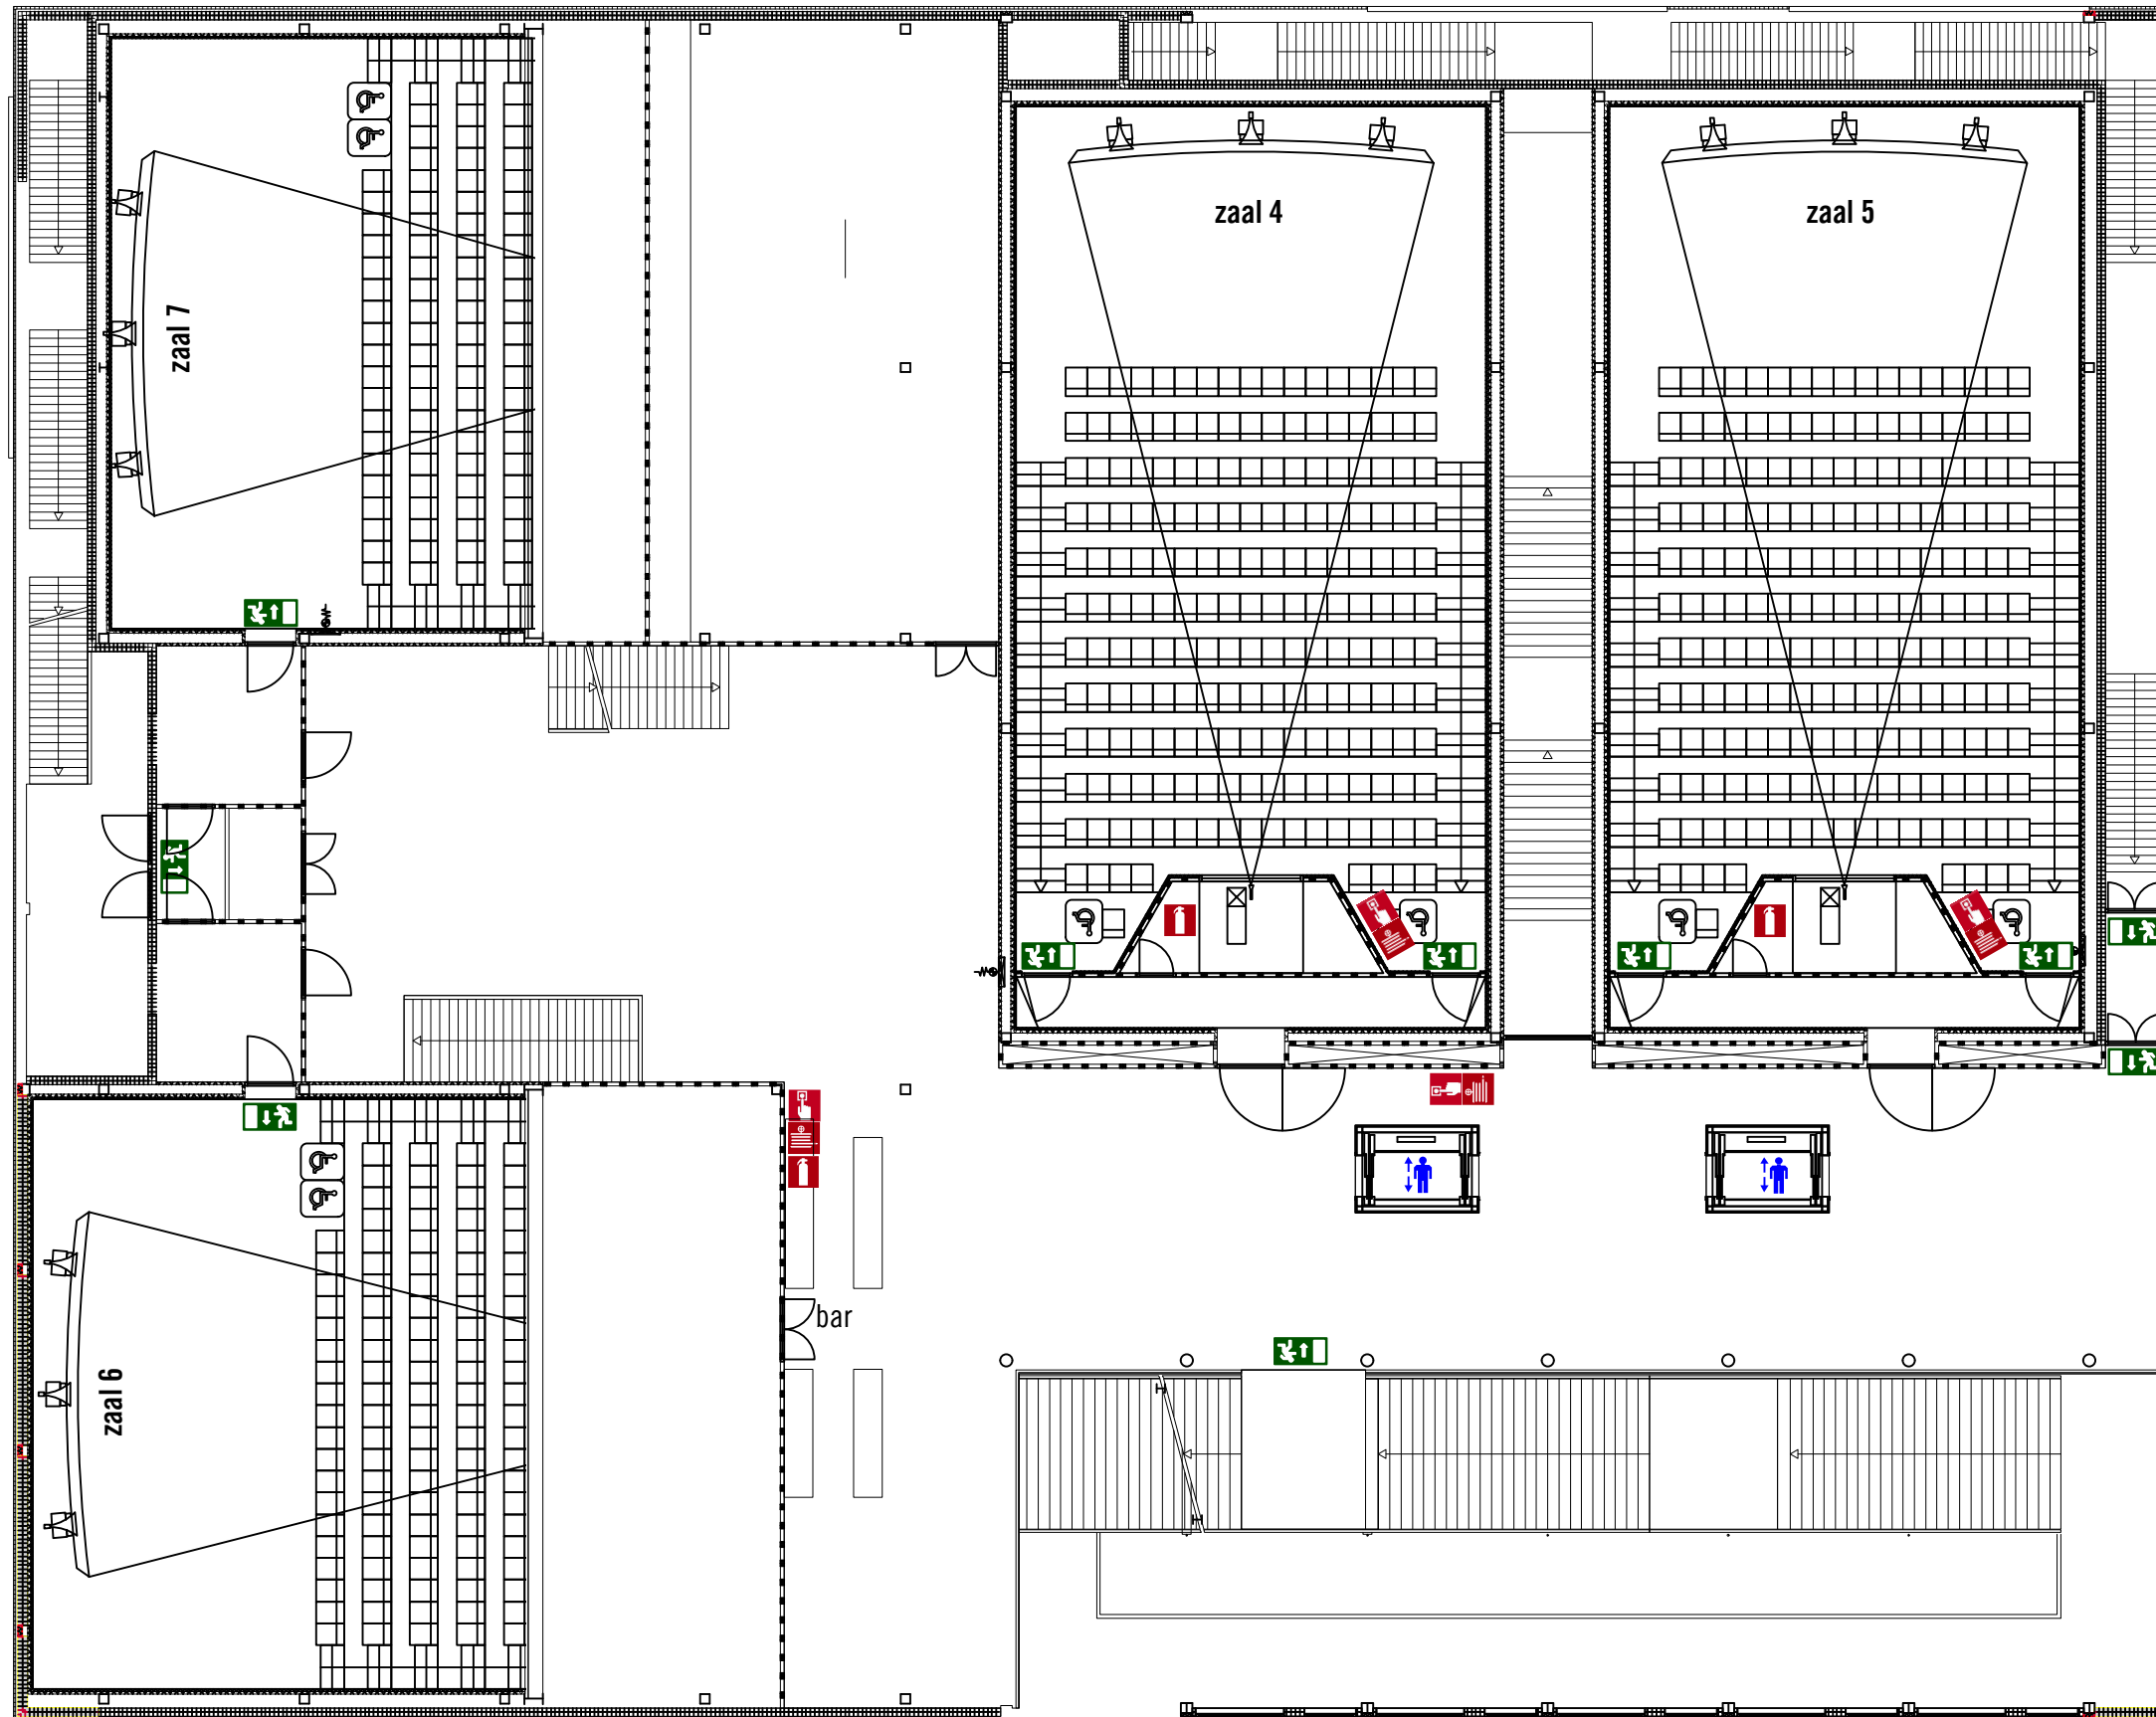

-  brandblusser
-  brandmelder
-  brandhaspel
-  nooduitgang

