





Capaciteit	U	Theater	Cabaret	Carré	Diner	Feest	Buffet	School	Afmeting	Totaal m ²
Timber	55	350	210	65	200	600	240	100	24m x 11m	300 m ²
Lodge	-	143	-	-	-	150	95	-	17m x 7m	119 m ²
Wood	-	126	-	-	-	130	85	-	15m x m	105 m ²
Crown	50	300	-	50	140	330	200	80	23m x 11m	253 m ²
Leaf I	25	130	50	30	50	140	90	40	11m x 10m	110 m ²
Leaf II	25	100	50	30	50	120	70	30	11m x 8m	88 m ²
Leaf III	30	140	0	30	70	150	100	40	15m x 8m	120 m ²
Leaf I + II + III	-	200	70	30	150	300	250	60	-	319 m ²
Pub	-	-	-	-	-	150	90	0	14m x 8m	112 m ²
Roots I	20	85	35	25	50	90	55	20	10m x 7m	70 m ²
Roots II	20	75	35	25	50	80	50	20	9m x 7m	64 m ²
Roots I + II	40	150	70	45	100	300	200	40	-	246 m ²
Stretchtent	-	-	-	-	135	200	175	-	10m x 20m	200 m ²
Bosauditorium	-	200	-	-	-	-	-	-	10m x 20m	200m ²


ROOTS - VERDIEPING -1

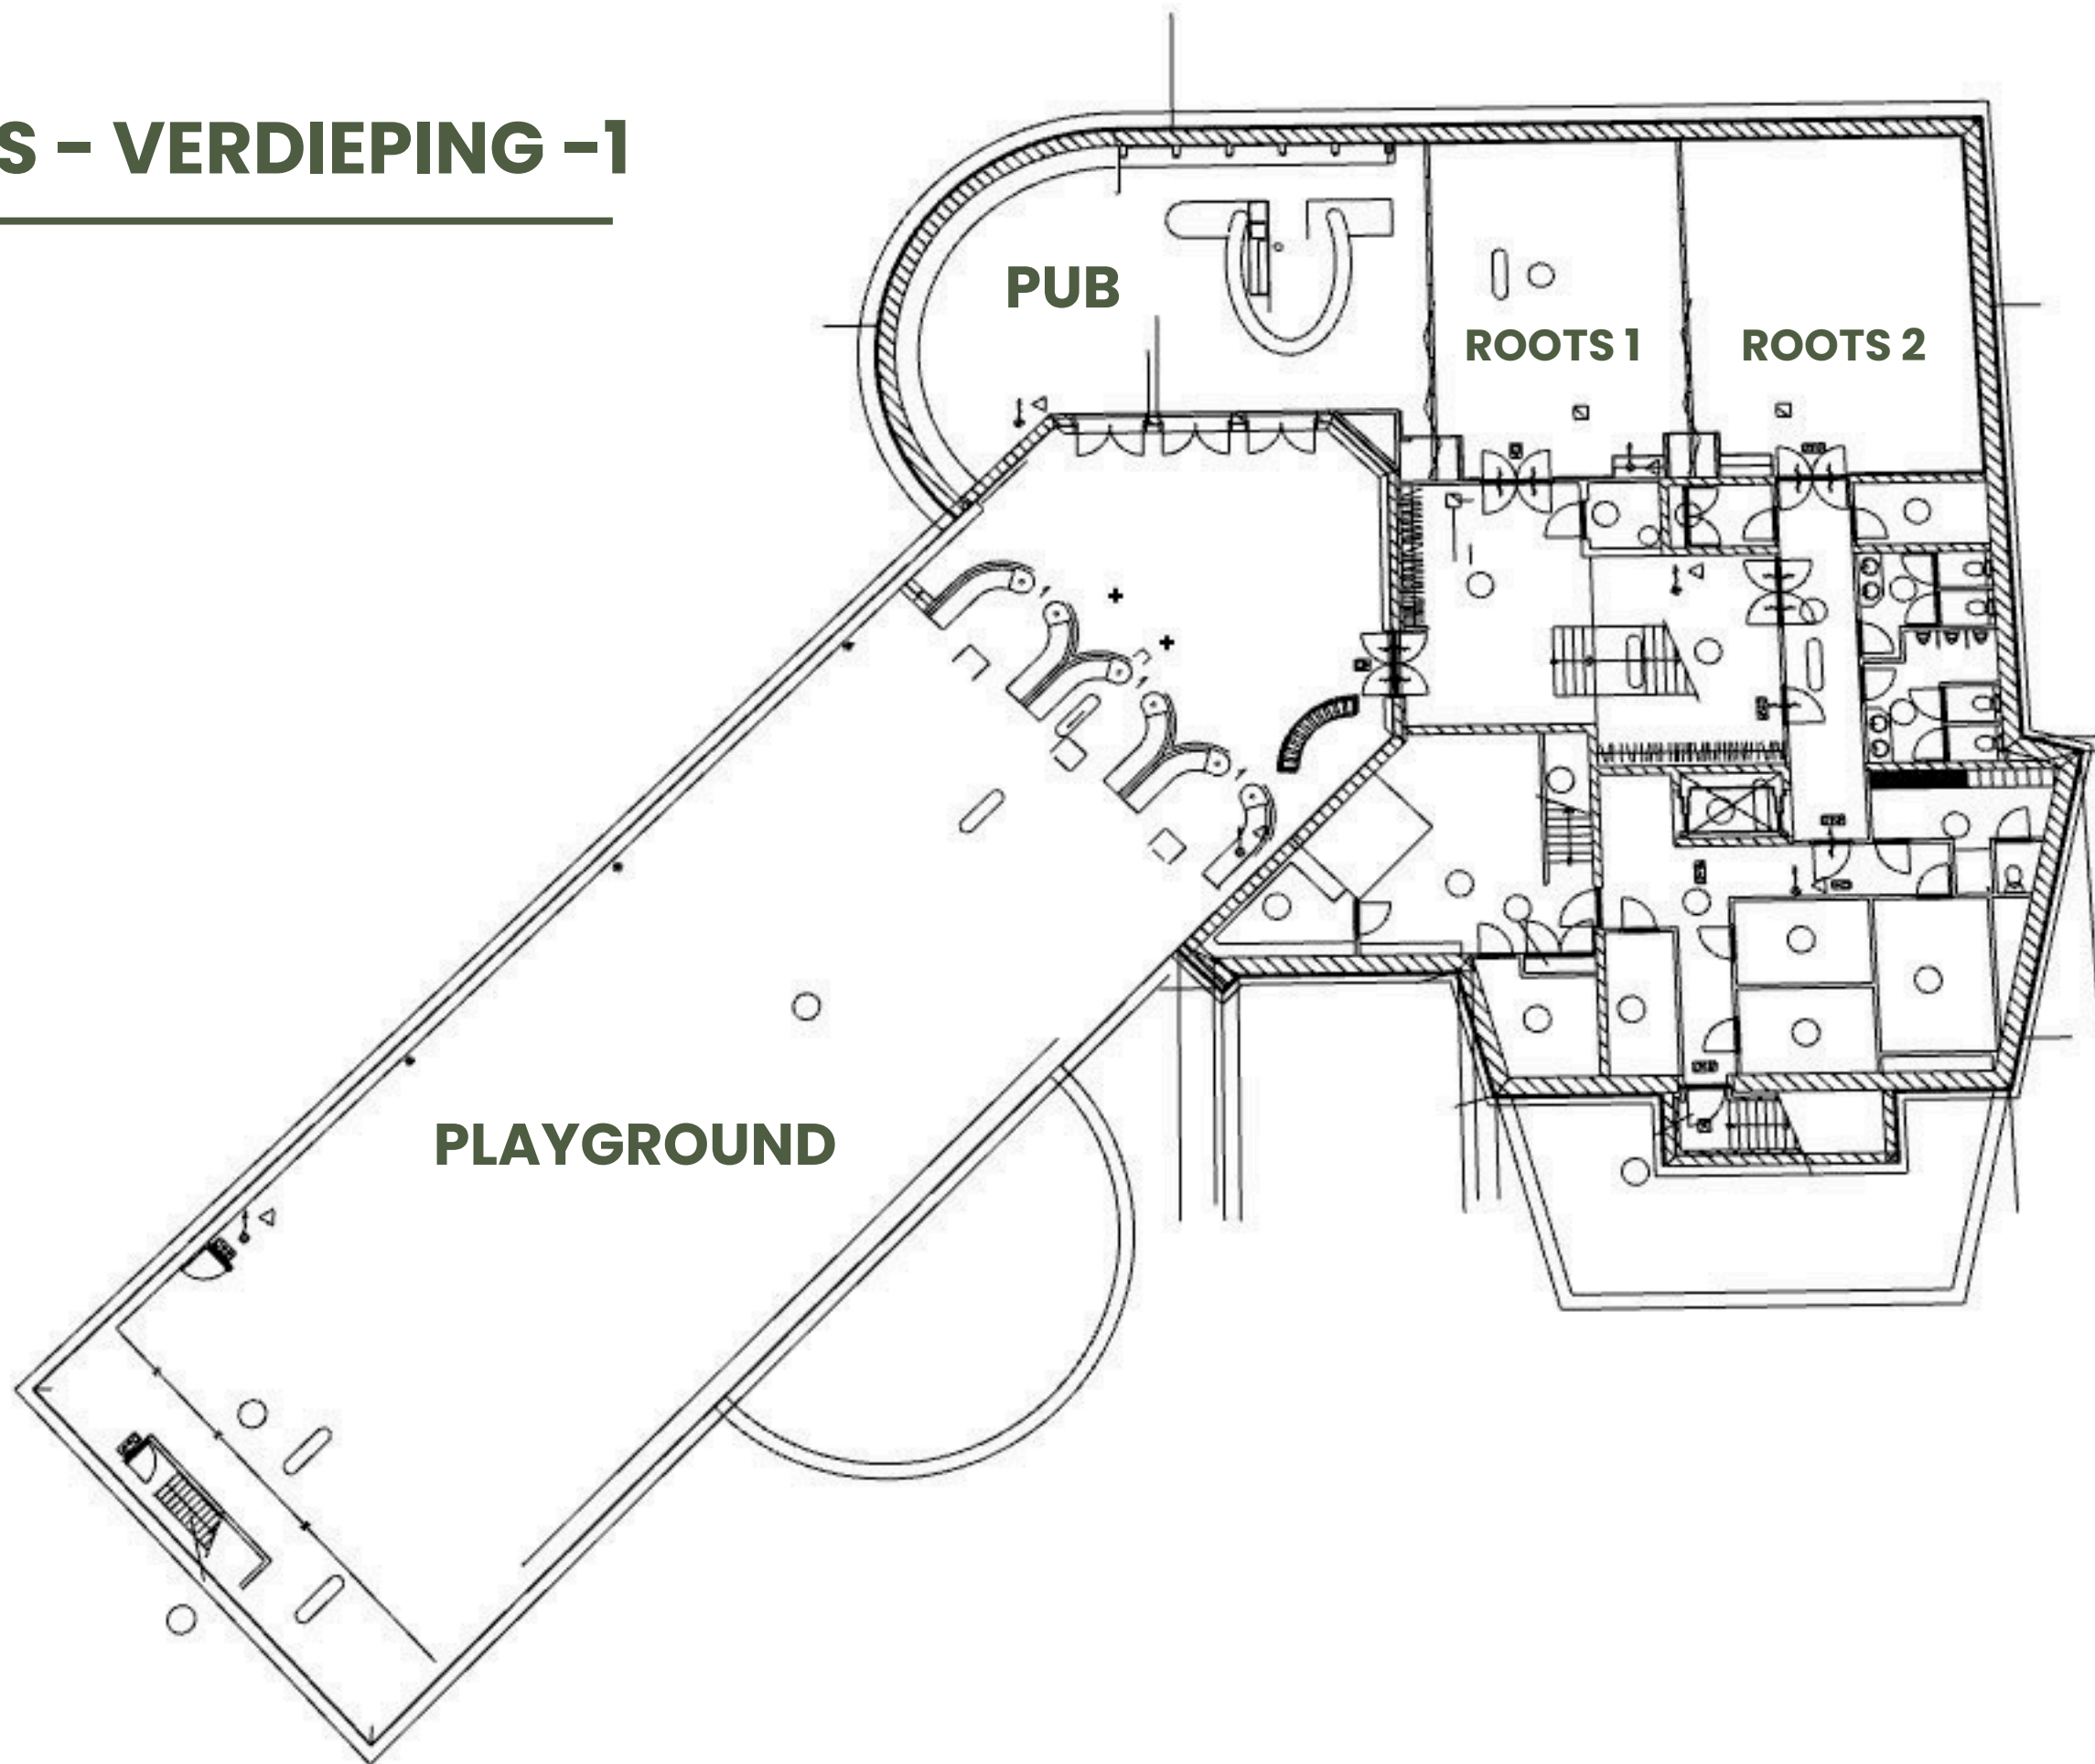

TIMBER – VERDIEPING 0

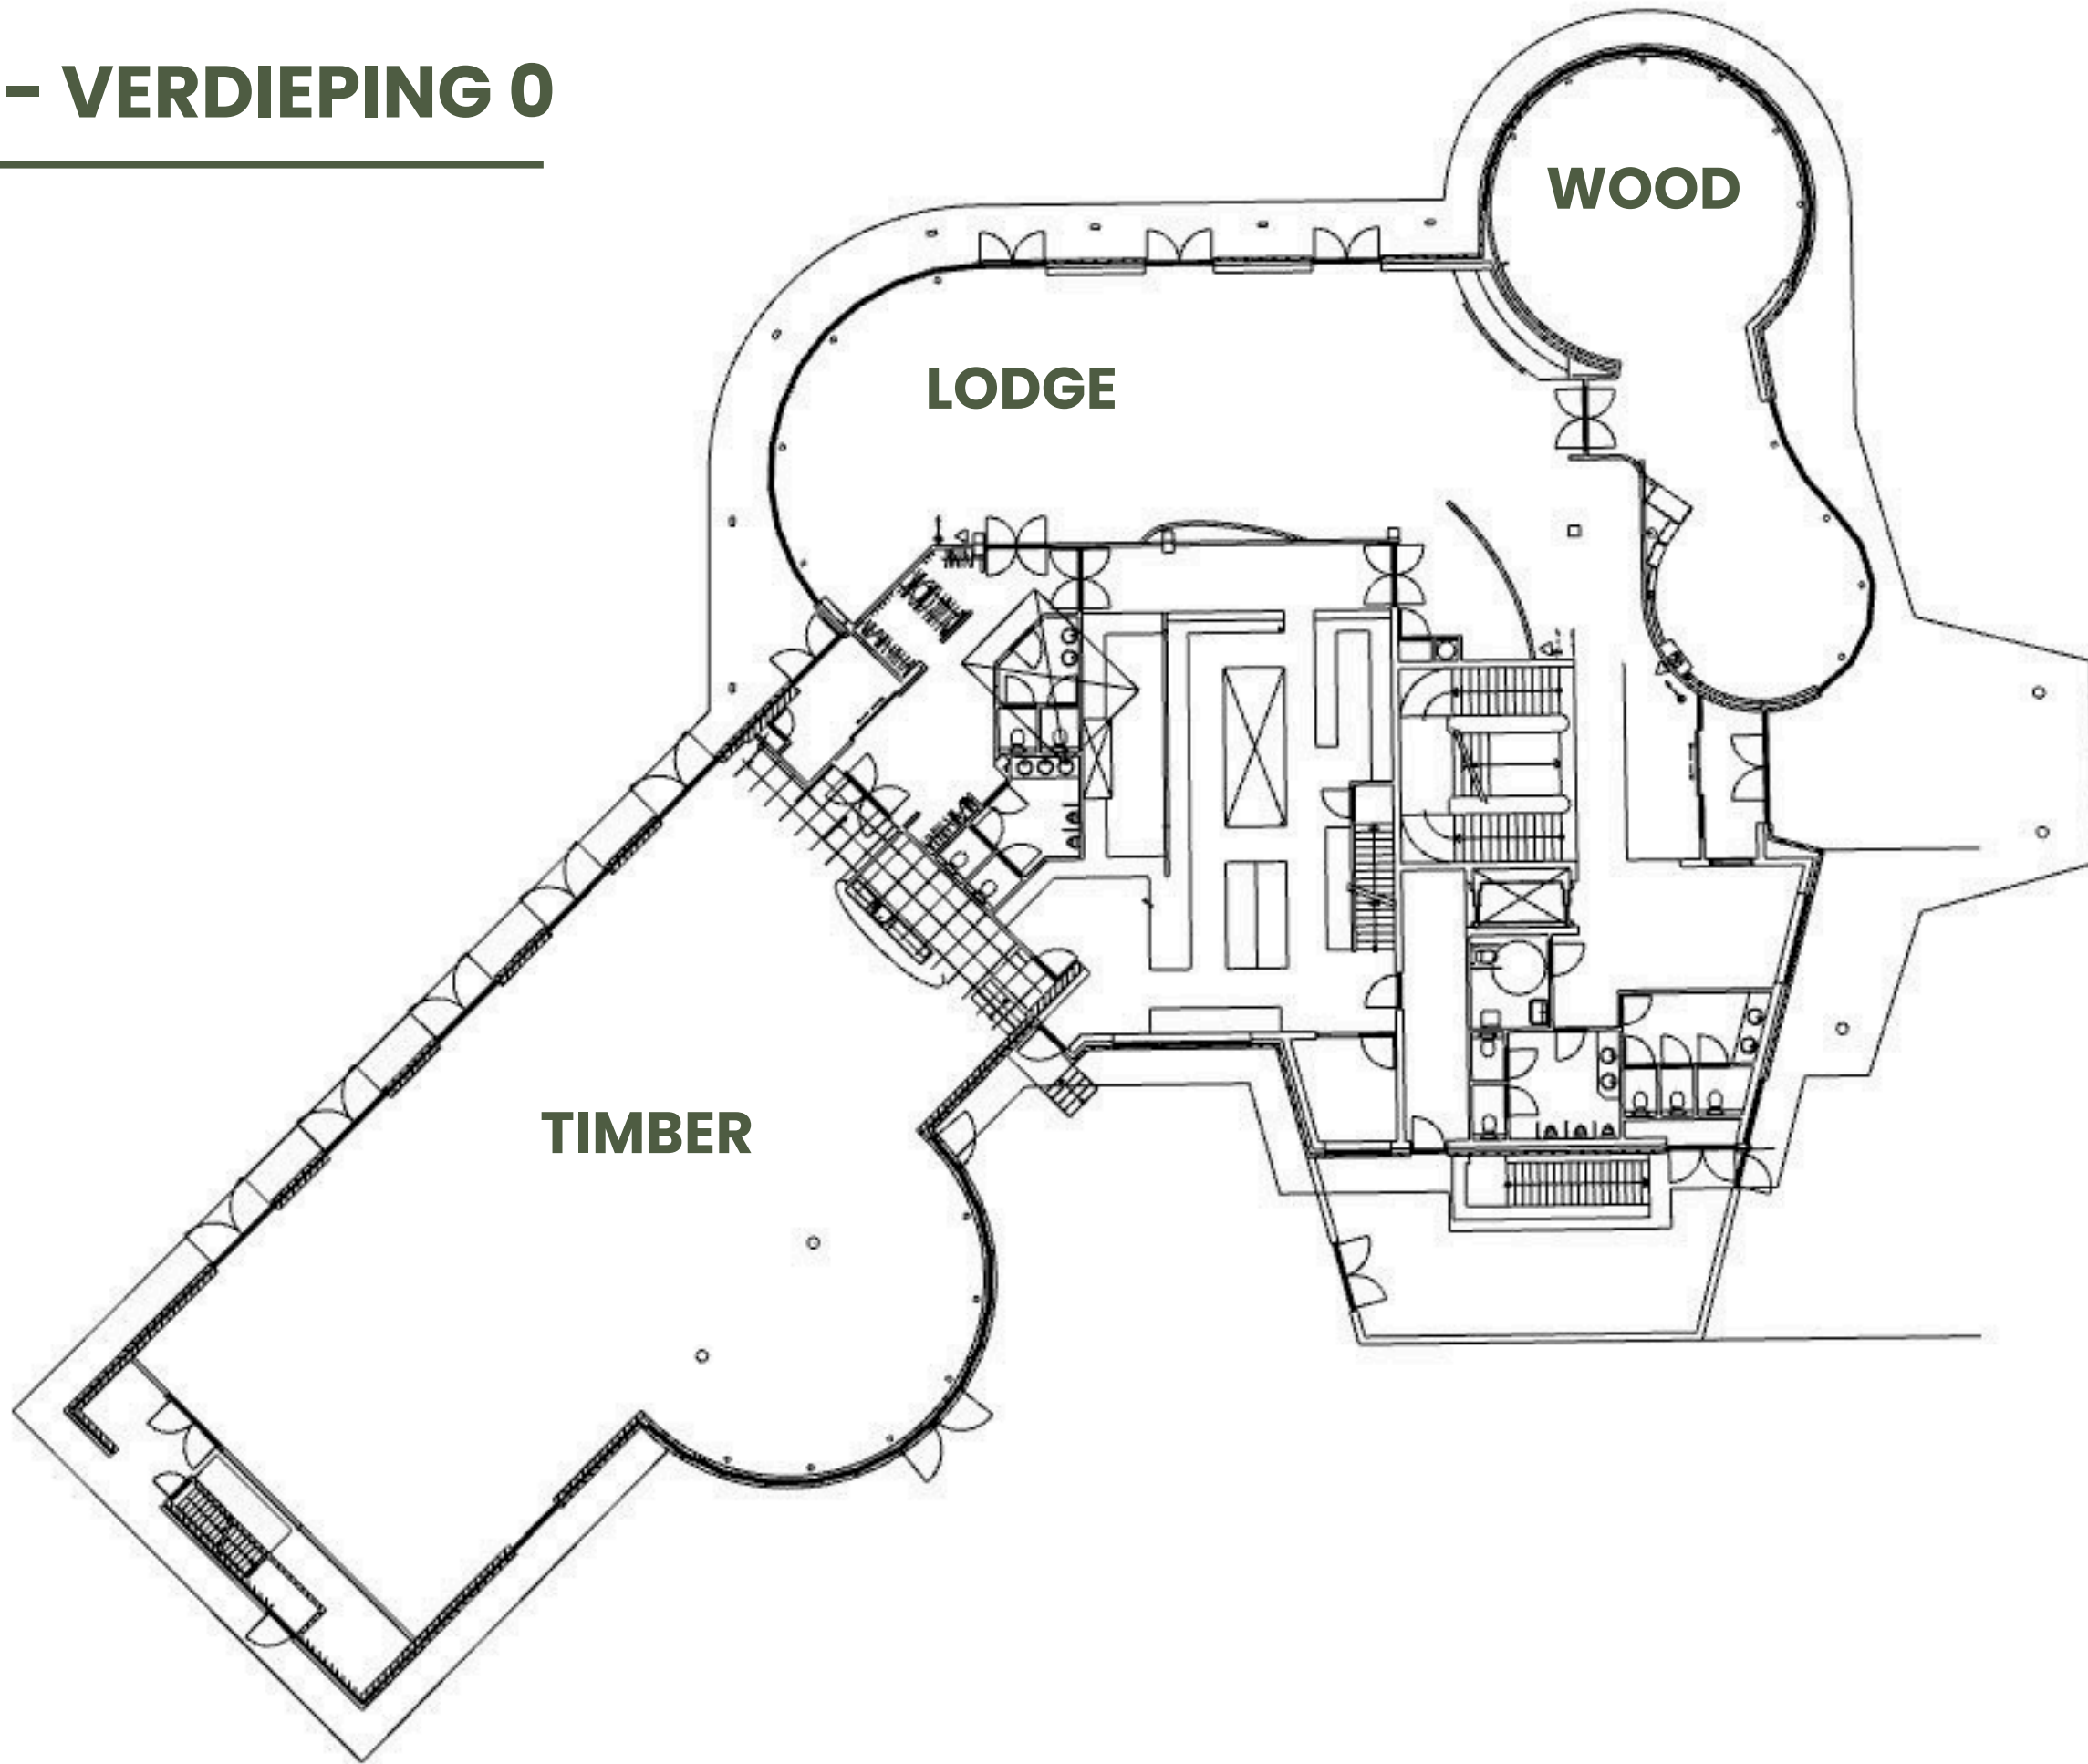


LEAFS - VERDIEPING 1

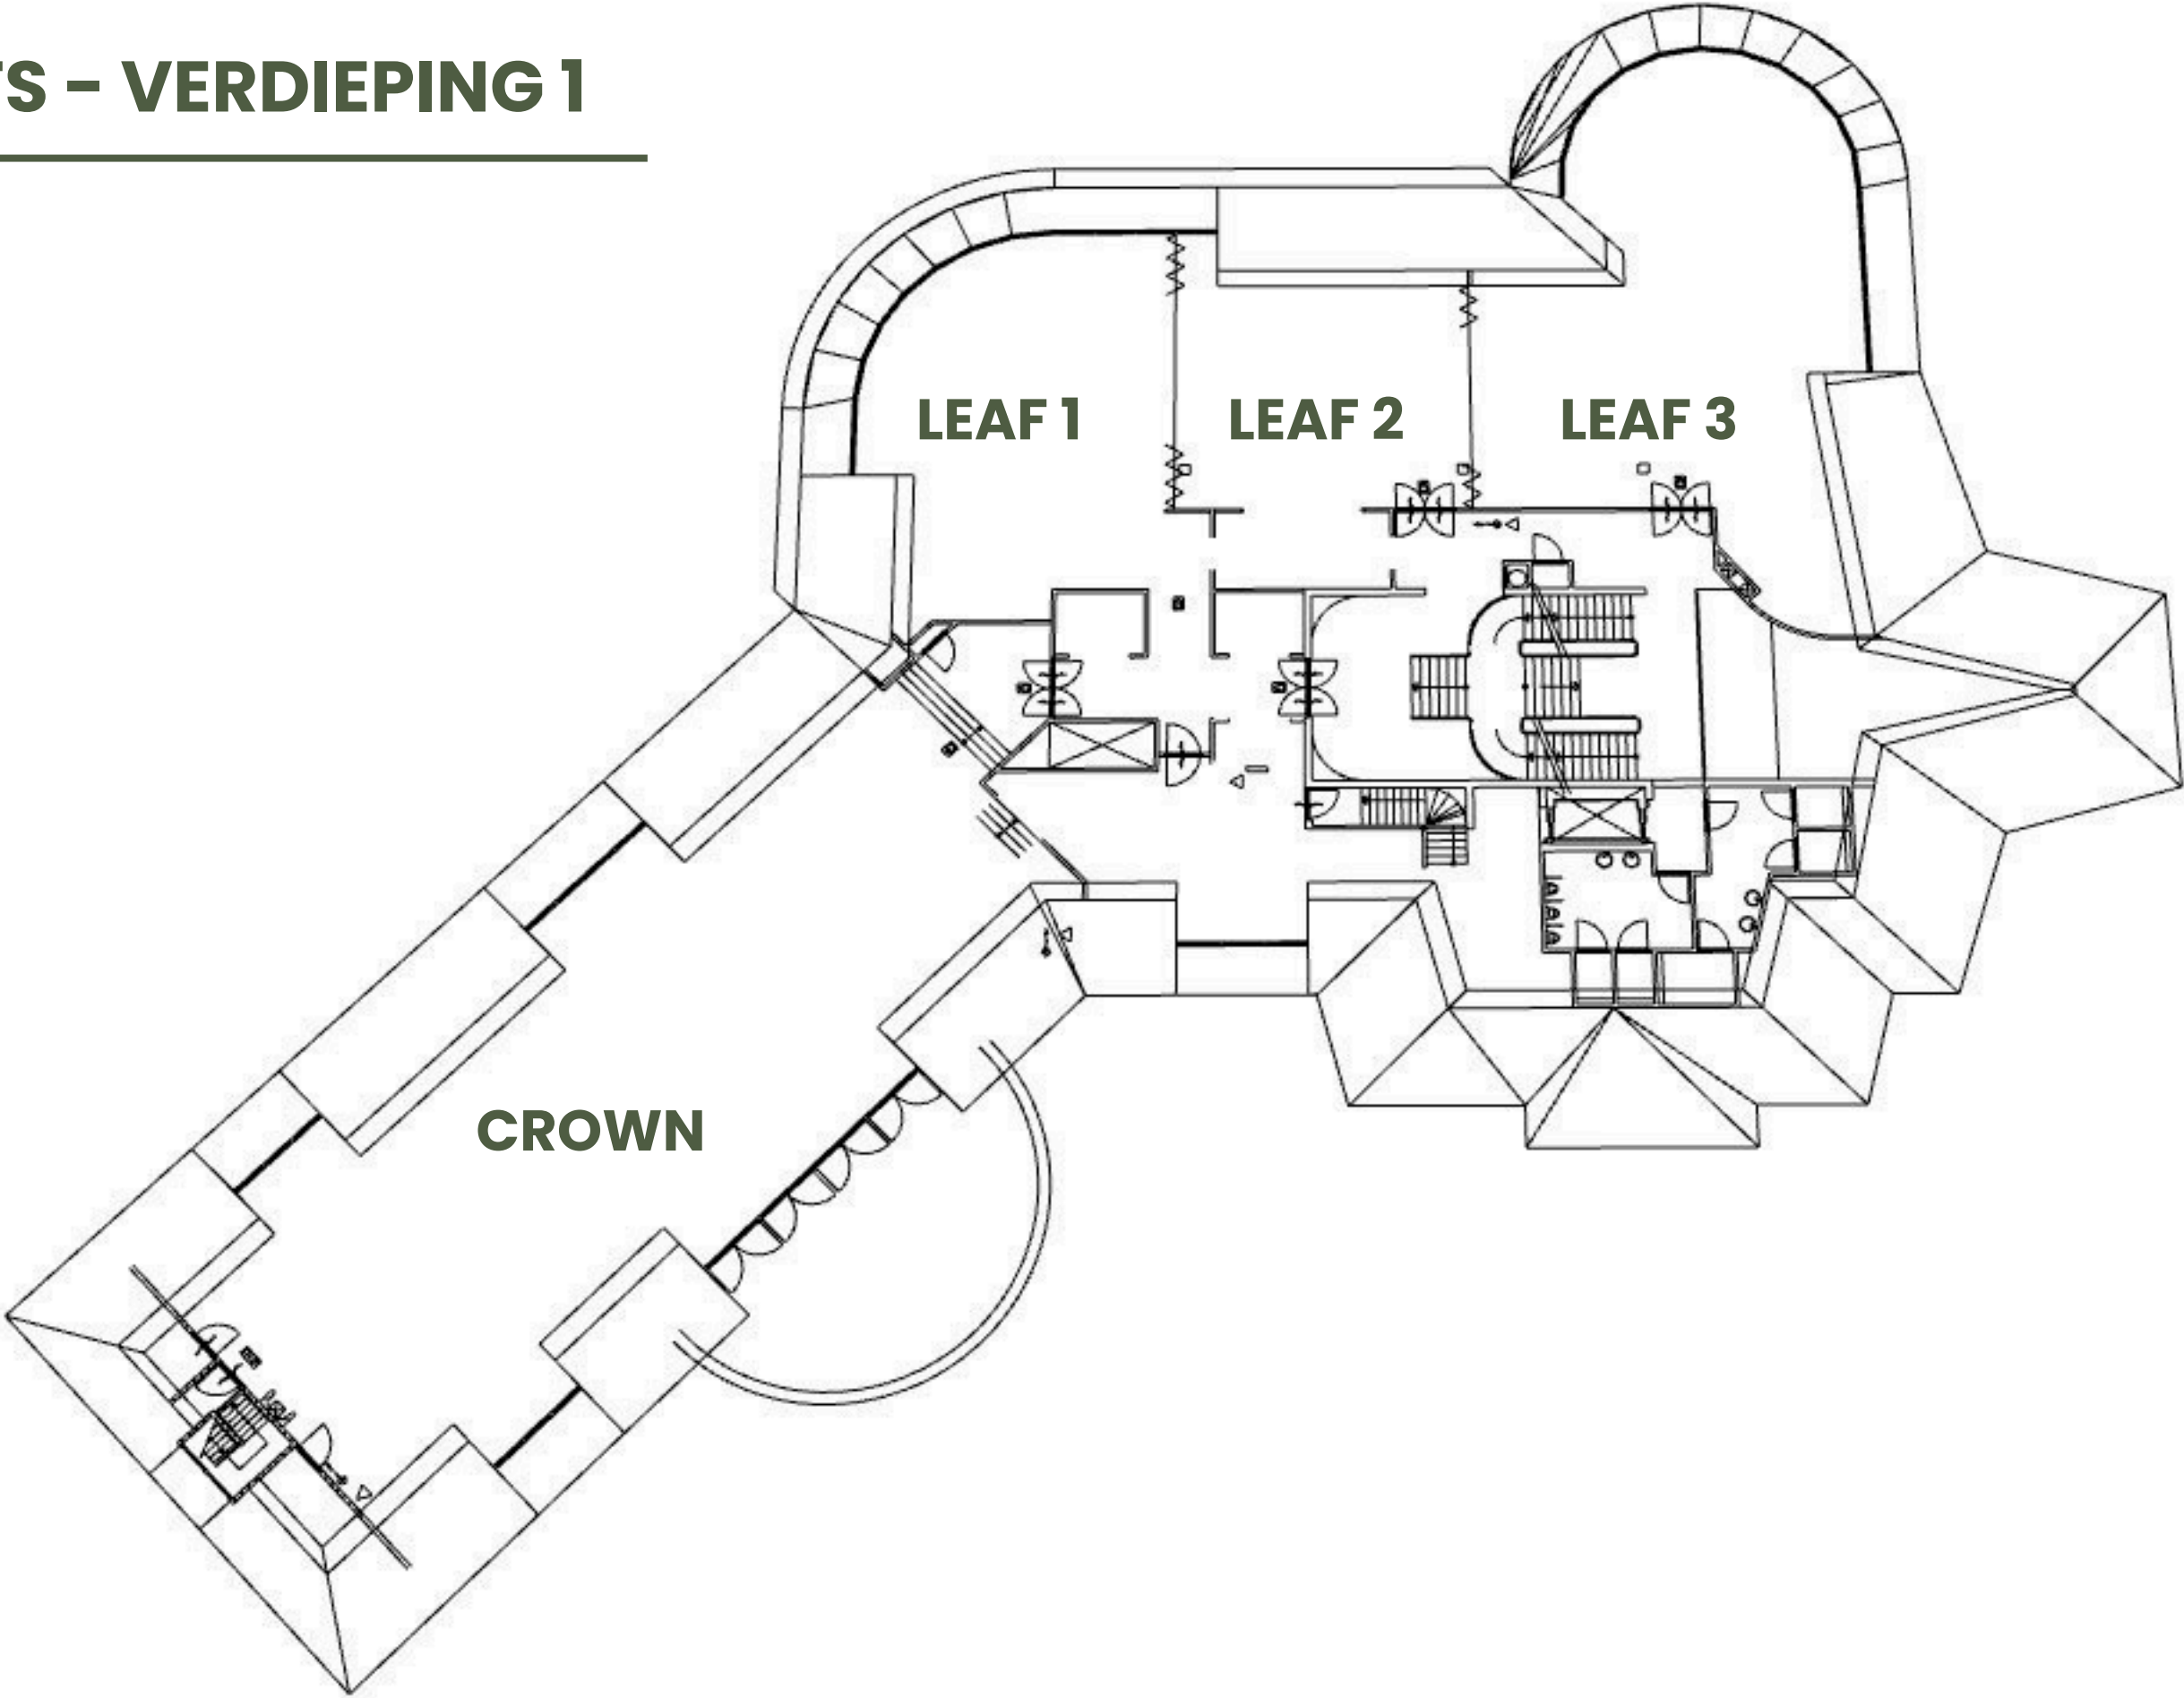

VUURSCHÉ
— LODGE —

TIMBER - VERDIEPING 0

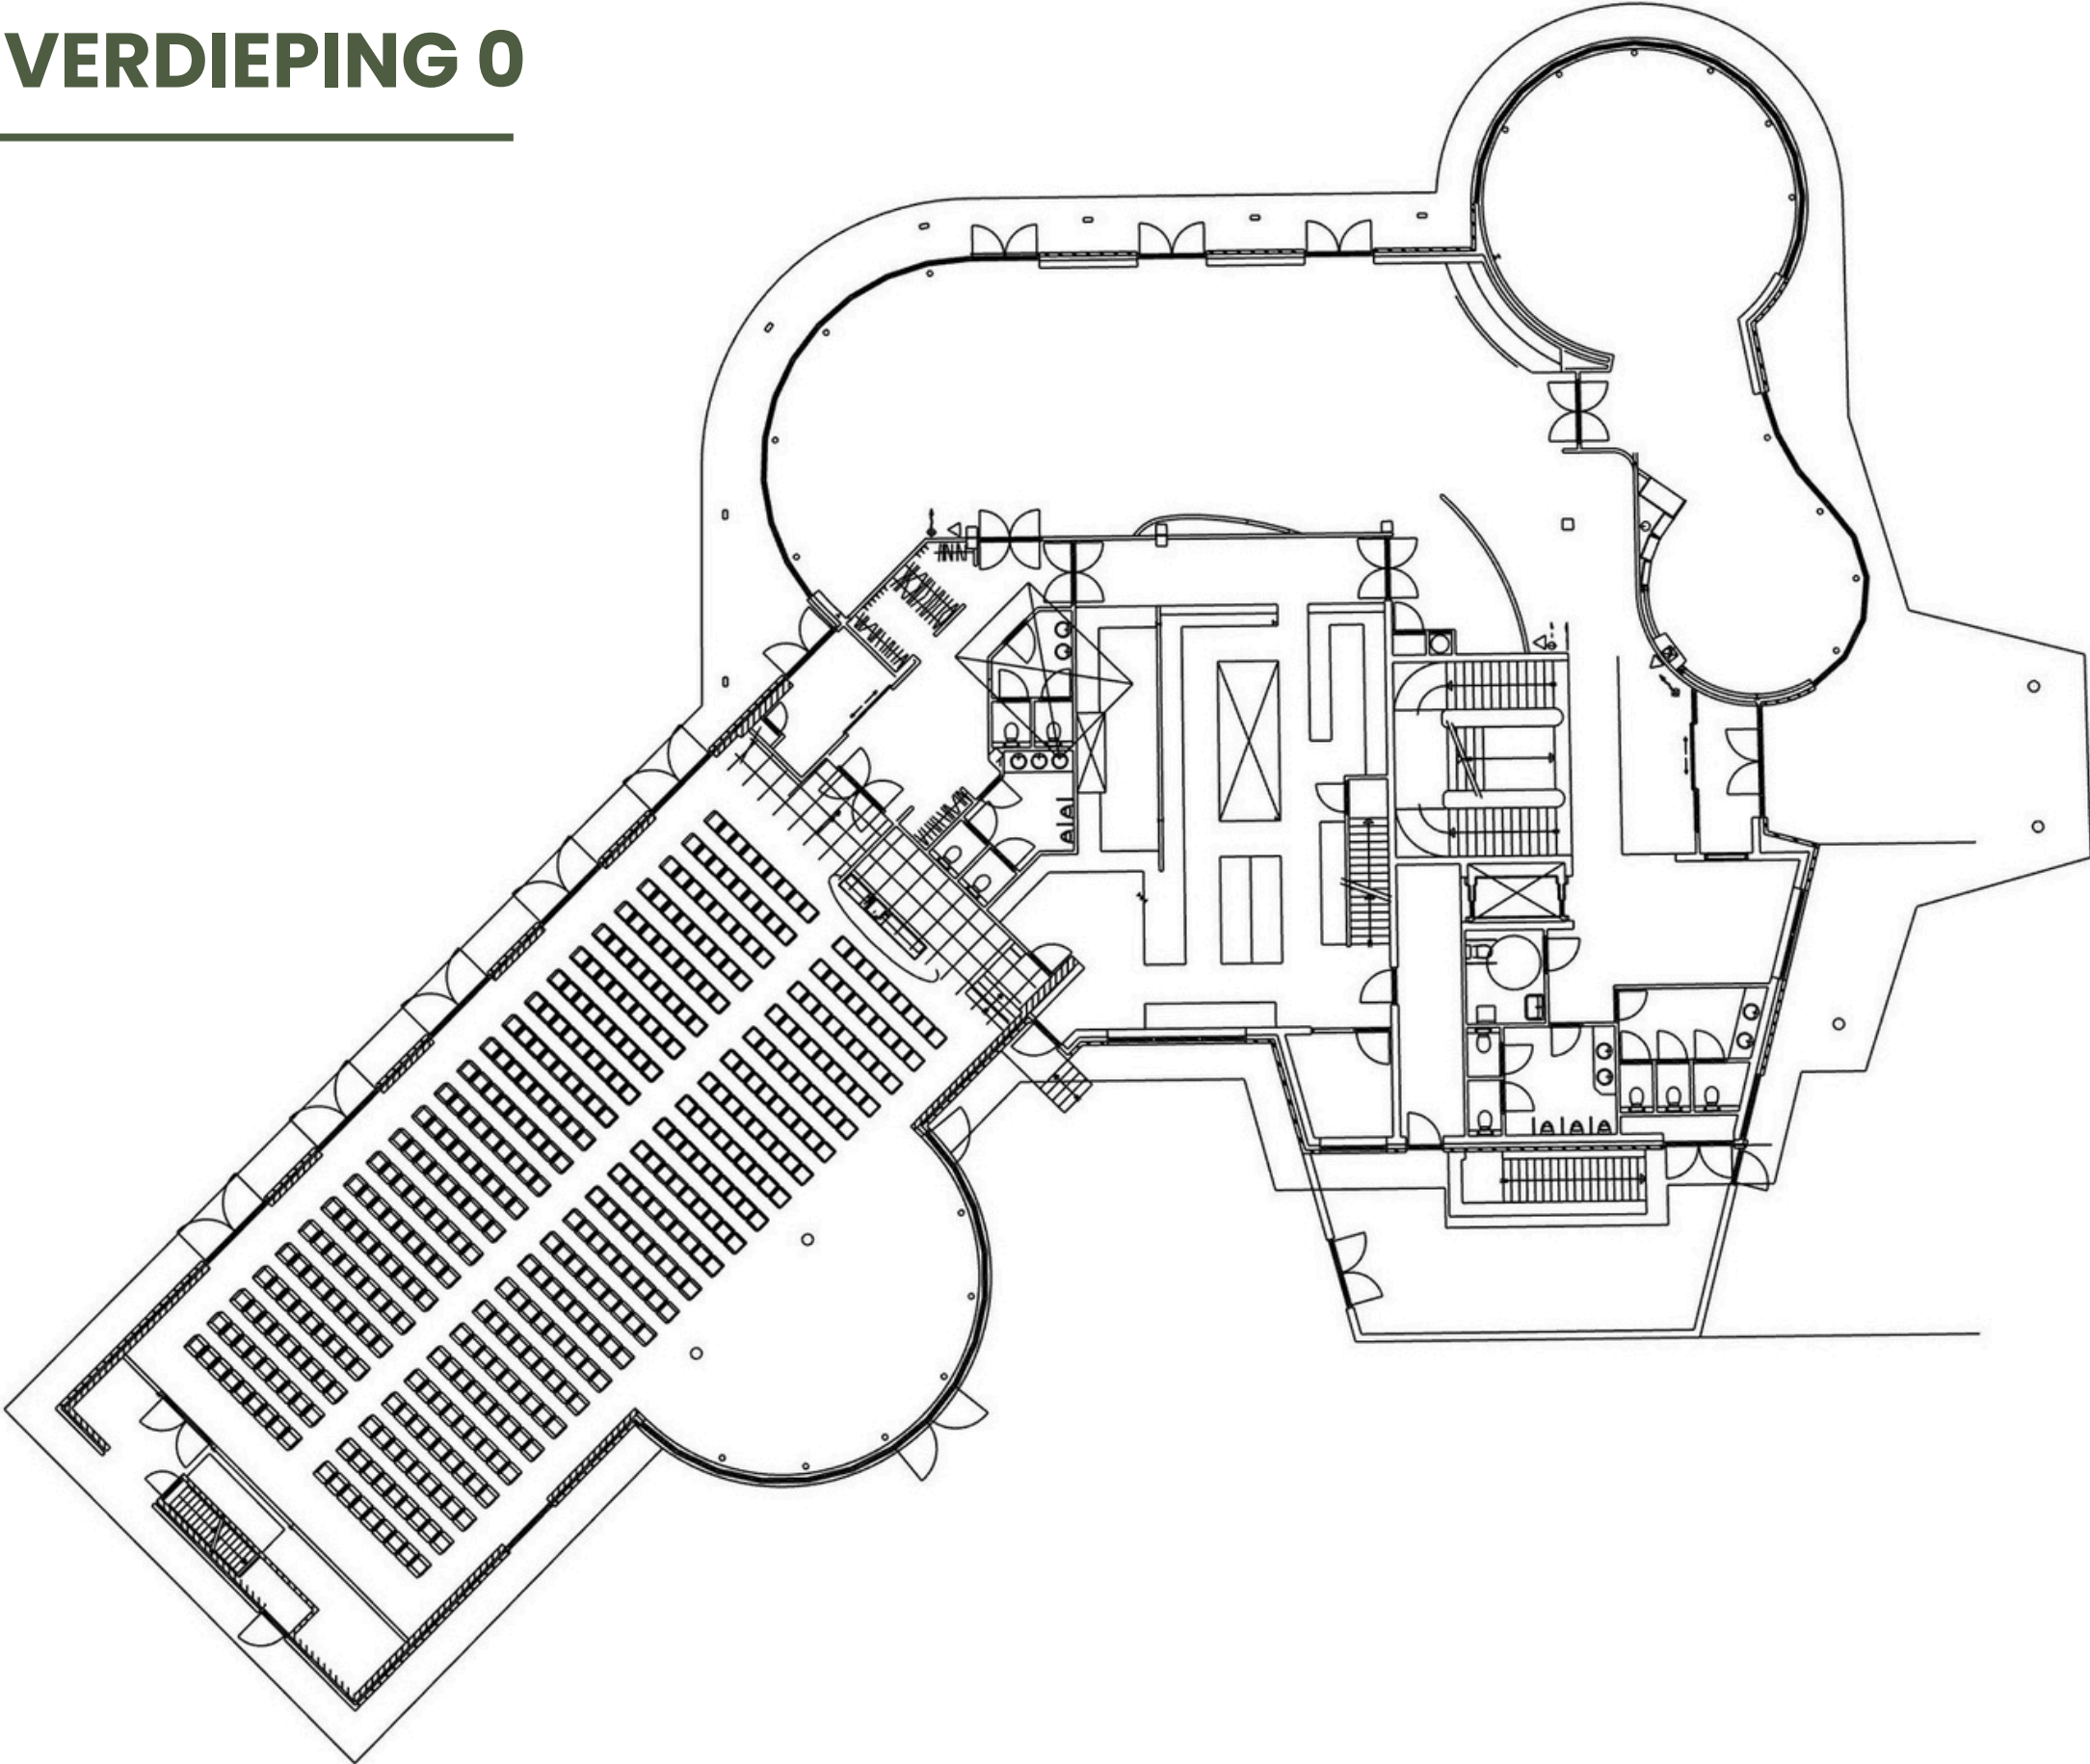

VUURSCH
— LODGE —

LEAFS - VERDIEPING 1

