



Zonnedek

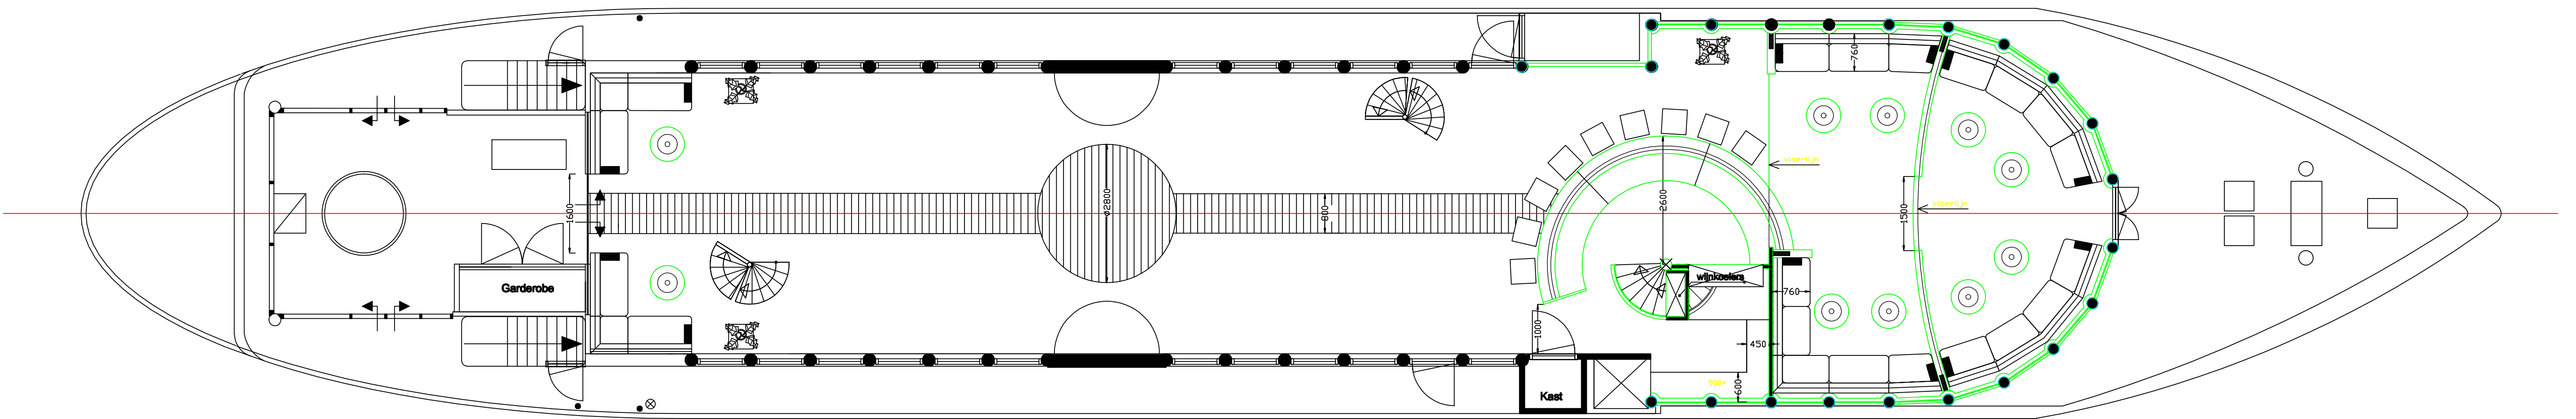

Dek 1

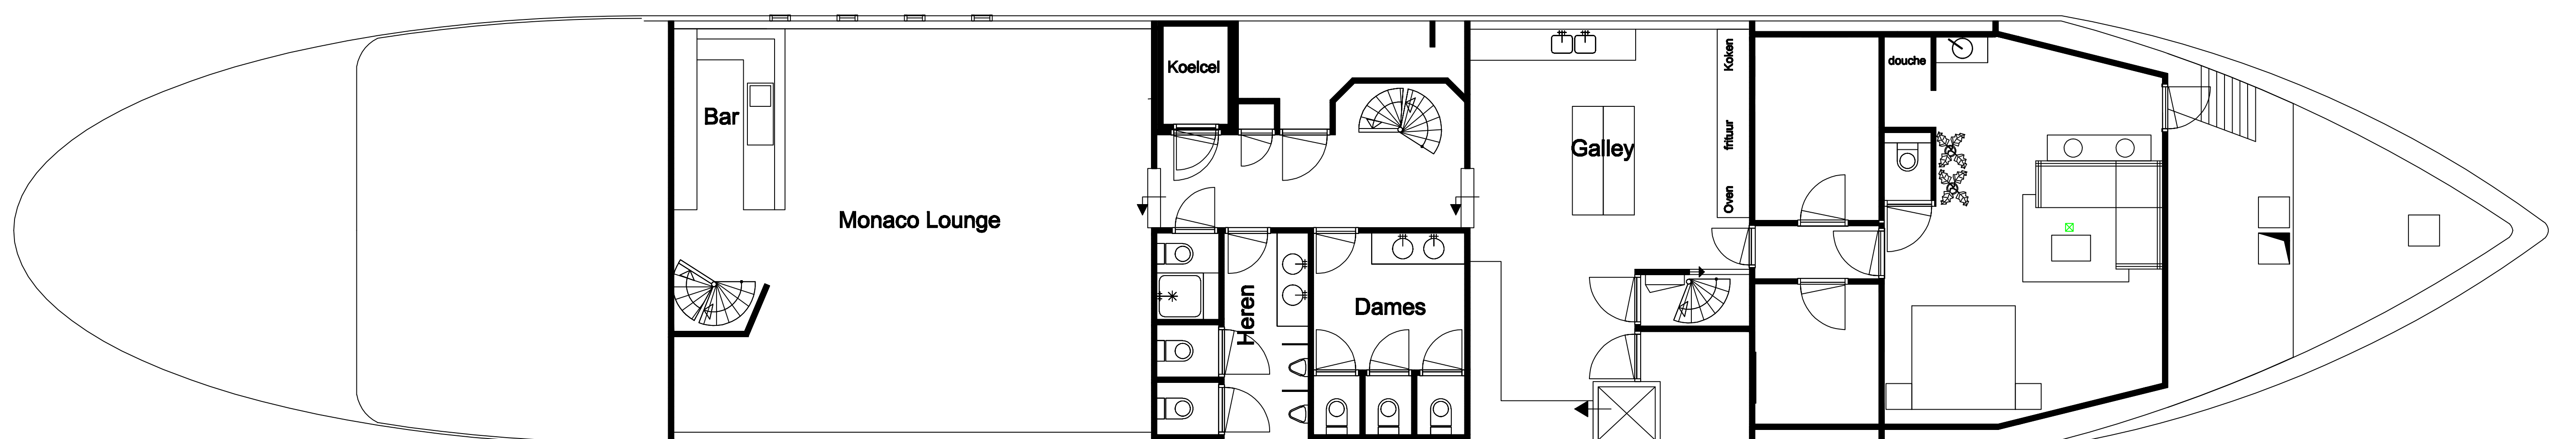

Dek 0